

 


		212
		424
		636
		845
		1055
		1265

木施 PEベース
1F 平面図
縮尺：1/50：A4

 

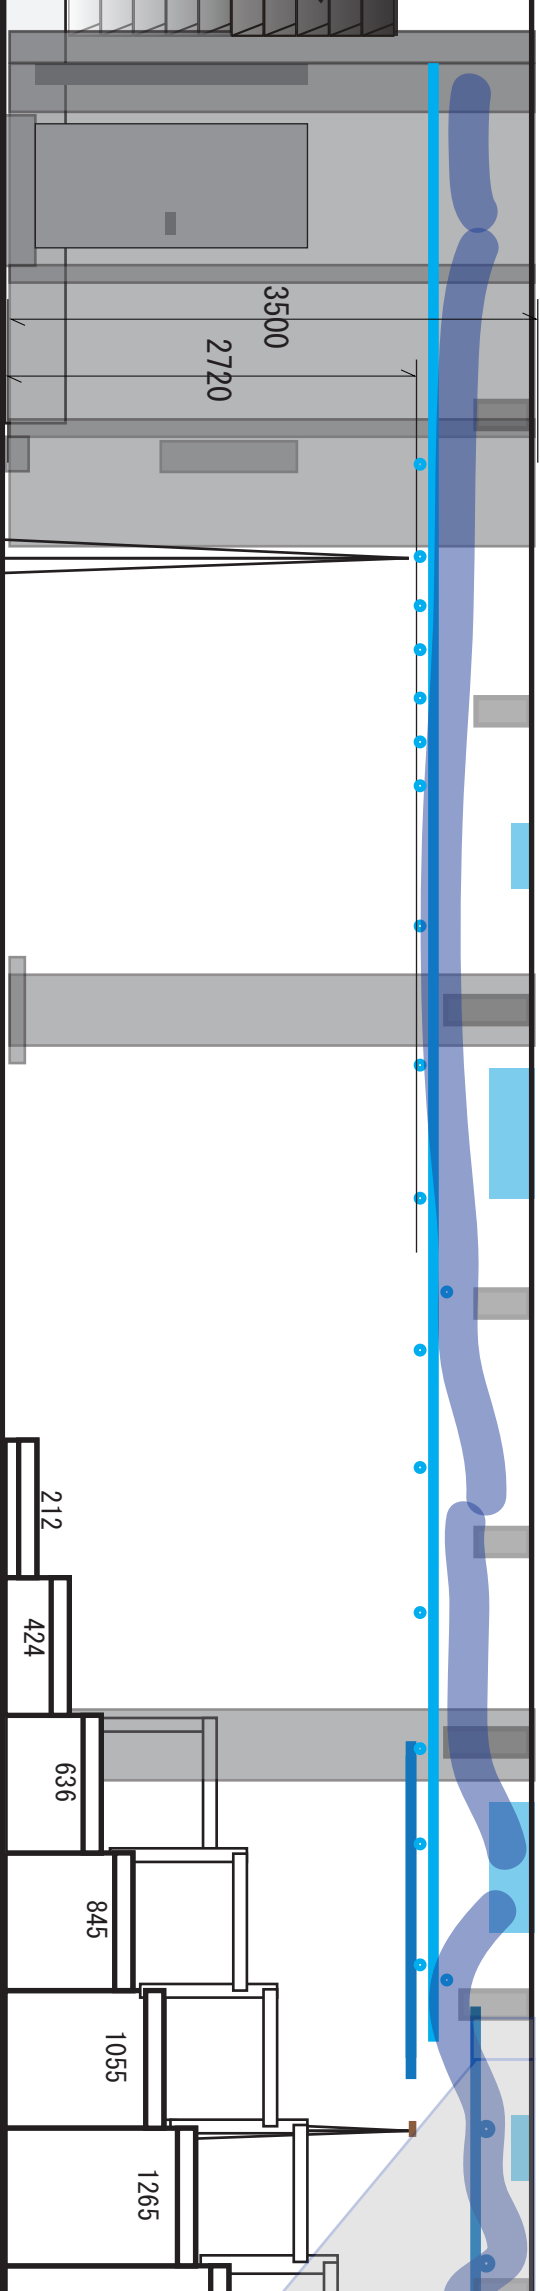

株式会社 PEベ-ス	
1F 側面図	
縮尺：1/50：A4	